
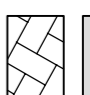
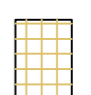
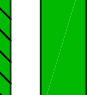



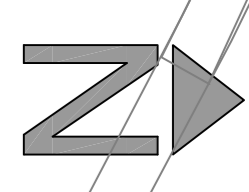
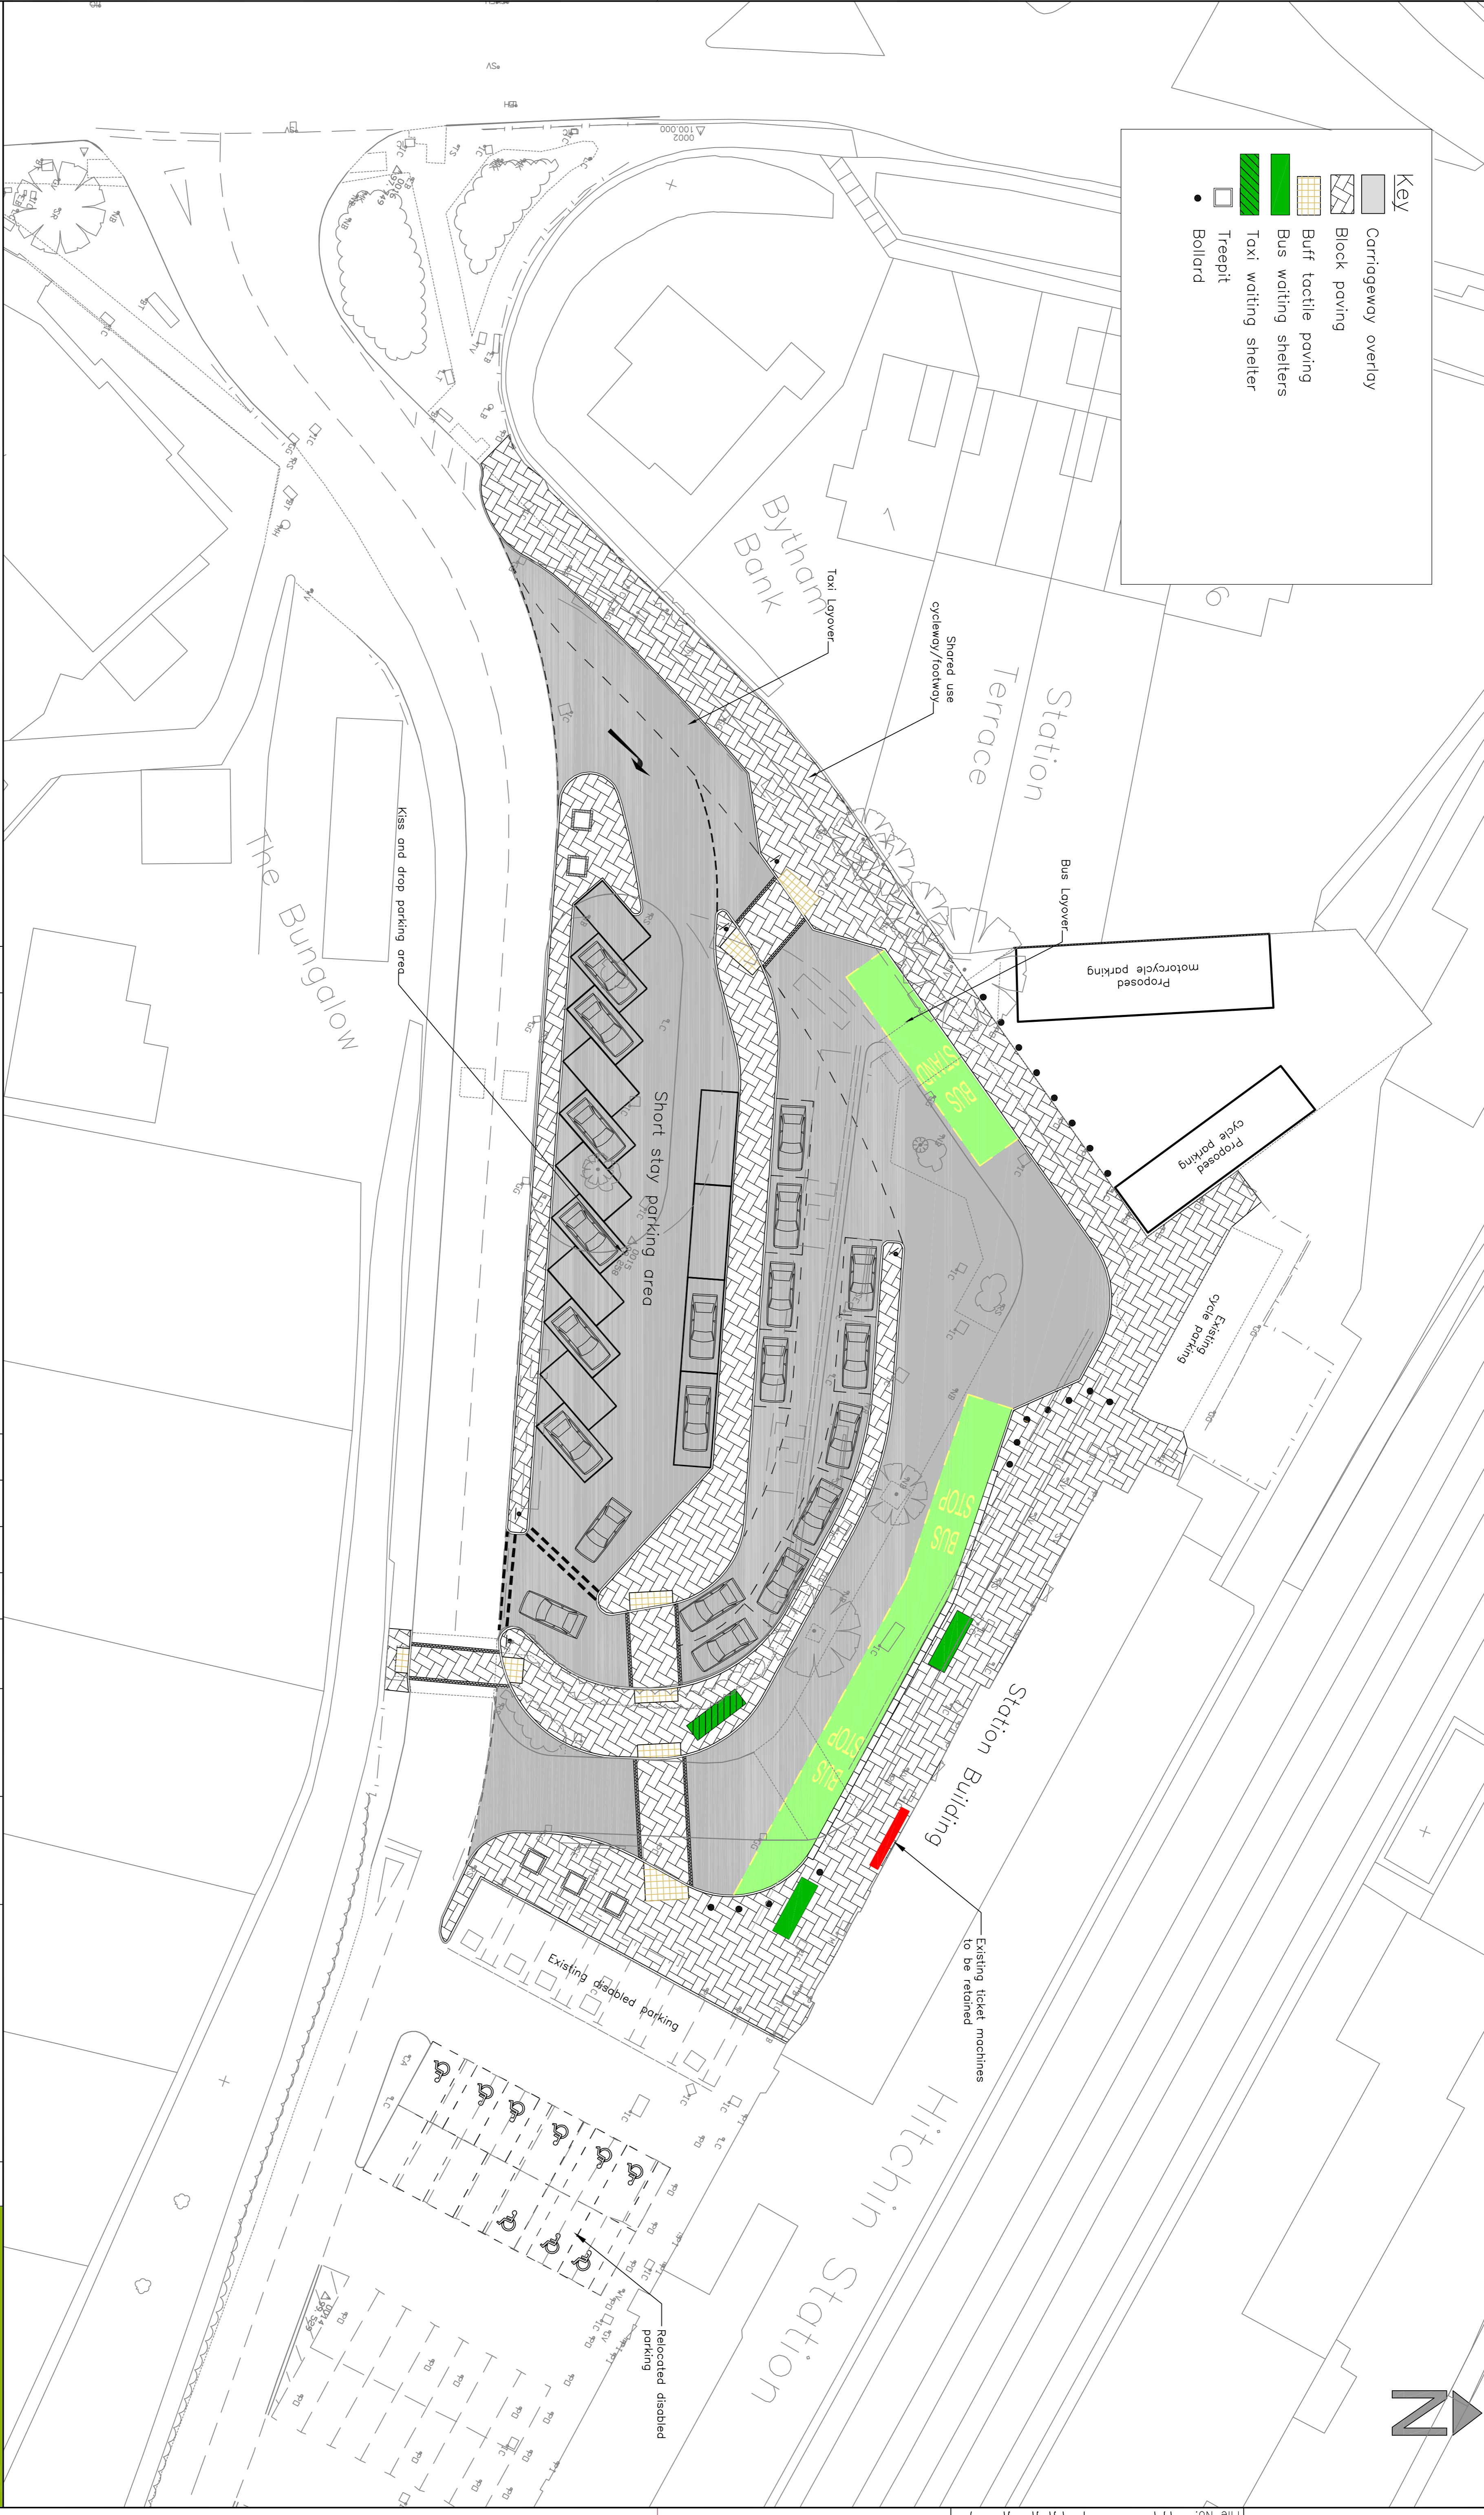


Key

-  Carriageway overlay
-  Block paving
-  Buff tactile paving
-  Bus waiting shelters
-  Taxi waiting shelter
-  Tree pit
-  Bollard



Notes

Rev.	Drawn	Checked	Approved
A		JEC	NPR
B	Layout updated	JEC	NPR

Date	Drawn	Checked	Approved
04/08	04/08	JEC	NPR
03/08	03/08	JEC	NPR

Initials	CAD	Drawn
JEC	JEC	JEC
Date	FEB08	FEB08
Checked	Checked	Approved
Initials		
Date	FEB08	FEB08

Project Title	M/749579/000/000/003	Page No.	B
Project No.	749579	Sheet No.	1 of 1
HITCHIN STATION FORECOURT IMPROVEMENTS			
GENERAL LAYOUT			



Hertfordshire Highways
 Hilary House
 4-6 Broadwater Road
 Welwyn Garden City
 AL7 7SP
 Tel: 01707 363200
 Fax: 01707 363300

This Drawing is the copyright of Hertfordshire County Council and must not be reproduced without written permission.